

TRUE NORTH	PROJECT NORTH
------------	---------------

CONTRACTOR IS TO CHECK AND VERIFY ALL DIMENSIONS AND CONDITIONS ON THE PROJECT AND REPORT ANY DISCREPANCIES TO THE ARCHITECT BEFORE PROCEEDING WITH THE WORK. DRAWINGS ARE NOT TO BE SCALED.

CONTRACT DOCUMENTS ARE THE COPYRIGHT OF THE CONSULTANTS AND SHALL NOT BE USED OR REPRODUCED WITHOUT AUTHORIZATION. DOCUMENTS ARE TO BE RETURNED UPON COMPLETION OF THE PROJECT.

### Revision Schedule

No.	Description	Date

Seals:

Client:

Owner

Project:

**Paisley Mills**

4575 Bruce Road 1,  
Paisley, ON

Project No.: 0001

Revision No.:

Sheet Title:

**Main Floor Plan**

Drawn By: Karan G.

Date: 06/28/21

Checked By: Peter K.

Sheet No.: **A102**

Scale: 1 : 75



### Room Legend

- Elevator
- Exit Stairs
- Exterior Deck
- Female WC
- Lobby
- Male WC
- Order Area
- Seating Area
- Universal WC

CONTRACTOR IS TO CHECK AND VERIFY ALL DIMENSIONS AND CONDITIONS ON THE PROJECT AND REPORT ANY DISCREPANCIES TO THE ARCHITECT BEFORE PROCEEDING WITH THE WORK. DRAWINGS ARE NOT TO BE SCALED.

CONTRACT DOCUMENTS ARE THE COPYRIGHT OF THE CONSULTANTS AND SHALL NOT BE USED OR REPRODUCED WITHOUT AUTHORIZATION. DOCUMENTS ARE TO BE RETURNED UPON COMPLETION OF THE PROJECT.

**Revision Schedule**

No.	Description	Date

Seals:

Client:

**Owner**

Project:

**Paisley Mills**

4575 Bruce Road 1,  
Paisley, ON

Project No.:

0001

Revision No.:

Sheet Title:

**Second Floor Plan**

Drawn By:

Karan G.

Date:

06/28/21

Checked By:


Peter K.

Sheet No.:

**A103**

Scale:

1 : 75

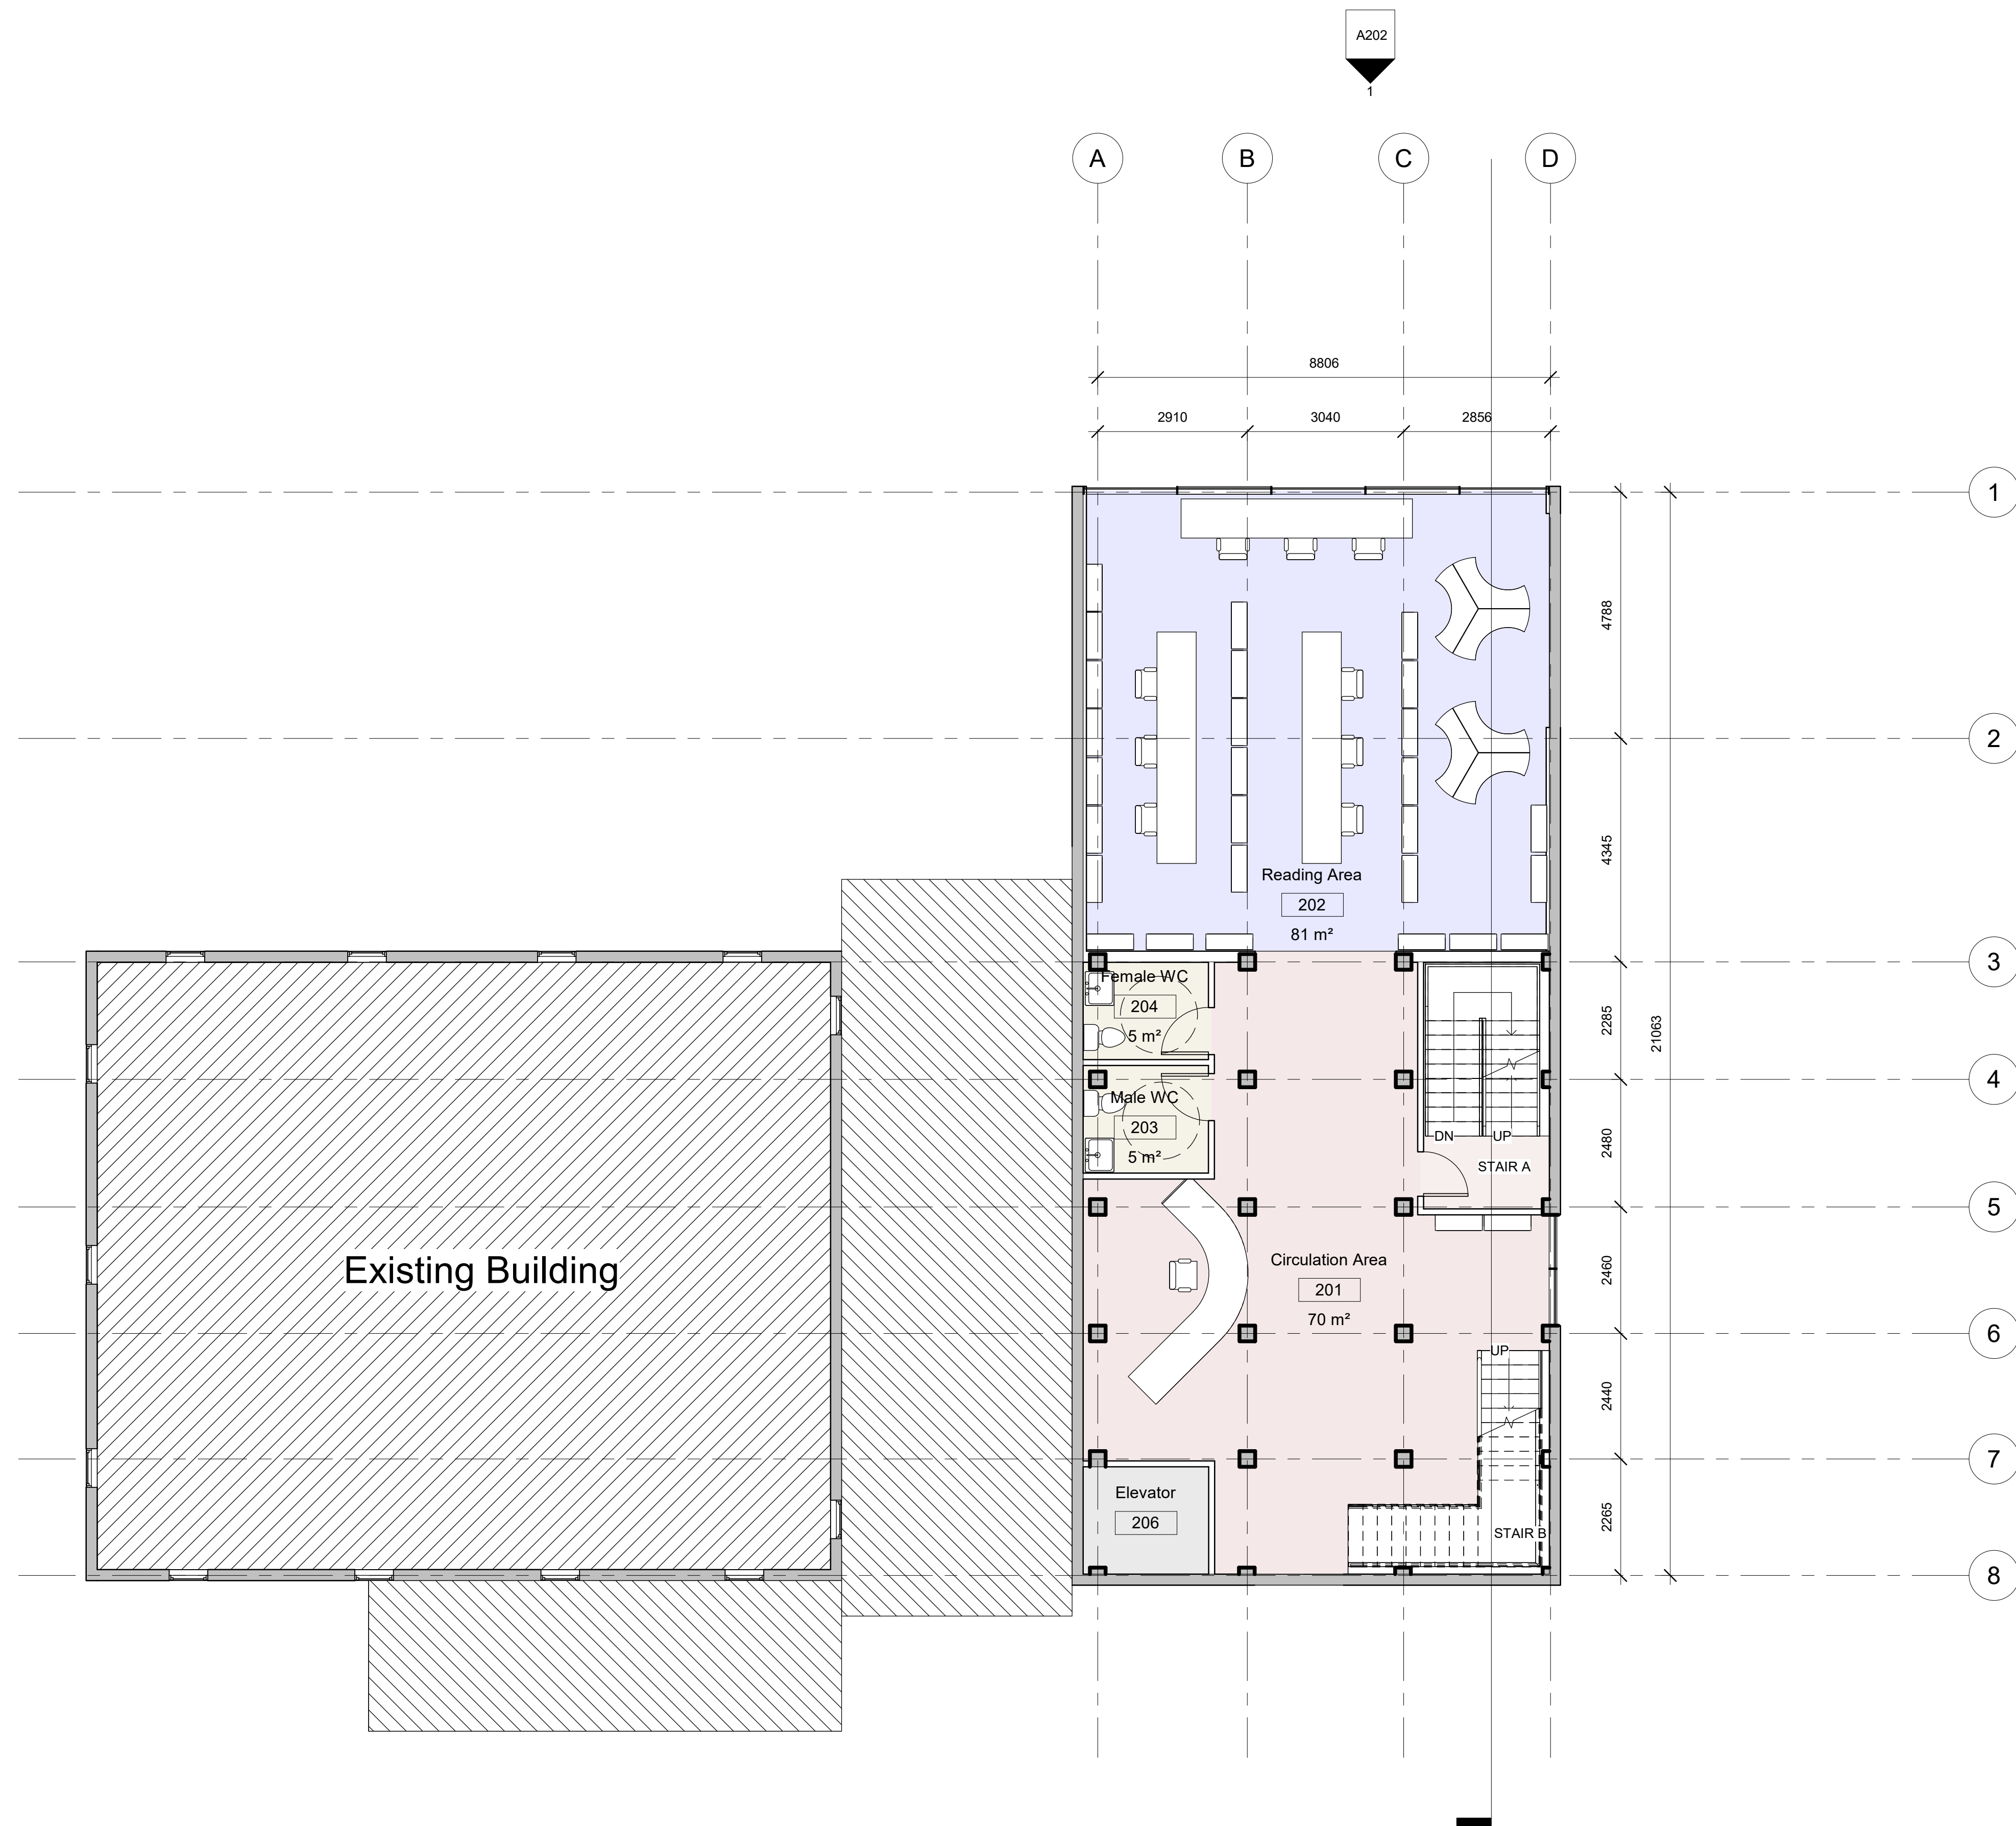

**1** Second Floor  
1 : 75

TRUE NORTH	PROJECT NORTH
------------	---------------

CONTRACTOR IS TO CHECK AND VERIFY ALL DIMENSIONS AND CONDITIONS ON THE PROJECT AND REPORT ANY DISCREPANCIES TO THE ARCHITECT BEFORE PROCEEDING WITH THE WORK. DRAWINGS ARE NOT TO BE SCALED.

CONTRACT DOCUMENTS ARE THE COPYRIGHT OF THE CONSULTANTS AND SHALL NOT BE USED OR REPRODUCED WITHOUT AUTHORIZATION. DOCUMENTS ARE TO BE RETURNED UPON COMPLETION OF THE PROJECT.

**Revision Schedule**

No.	Description	Date

Seals:

Client:

**Owner**

Project:

**Paisley Mills**

4575 Bruce Road 1,  
Paisley, ON

Project No.: 0001      Revision No.:

Sheet Title:

**Third Floor Plan**

Drawn By: **Karan G.**      Date: 06/28/21

Checked By: **Peter K.**      Sheet No.: **A104**

Scale: 1 : 75



**Room Legend**

- Elevator
- Exit Stairs
- Female WC
- Lounge
- Male WC
- Roof Deck

**1 Third Floor**  
1 : 75